
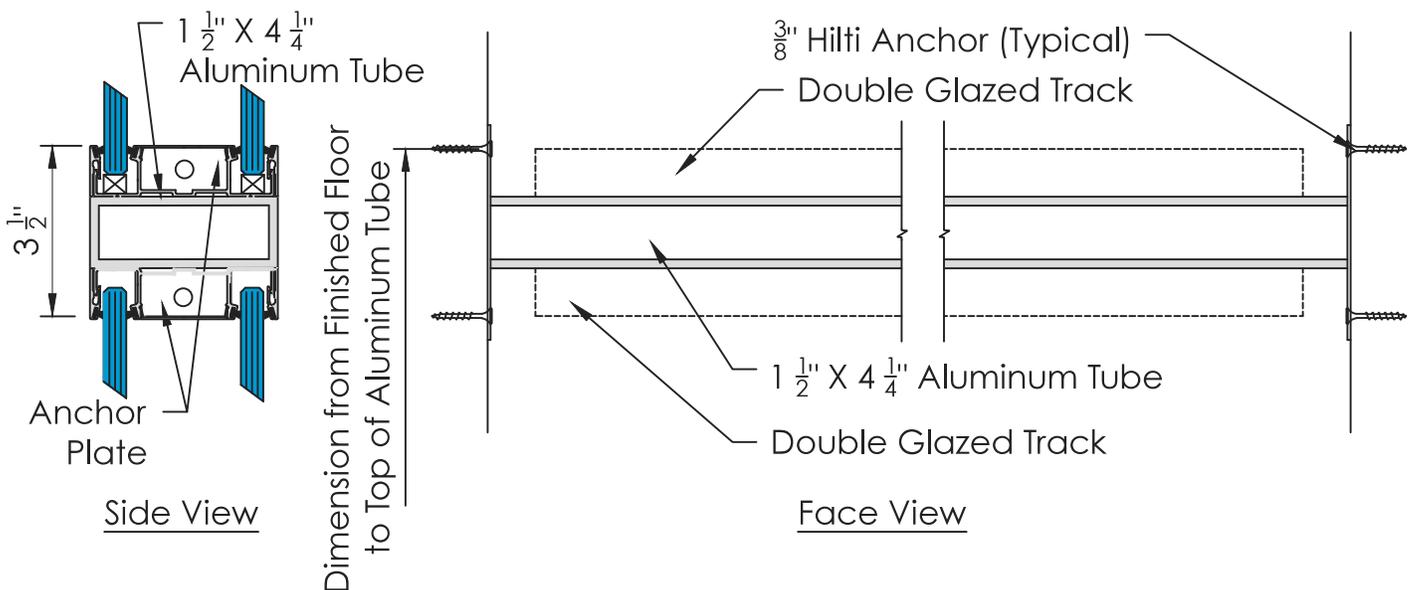


# Elevare™ Stacking Double Glazed High Wall System Horizontal Joint

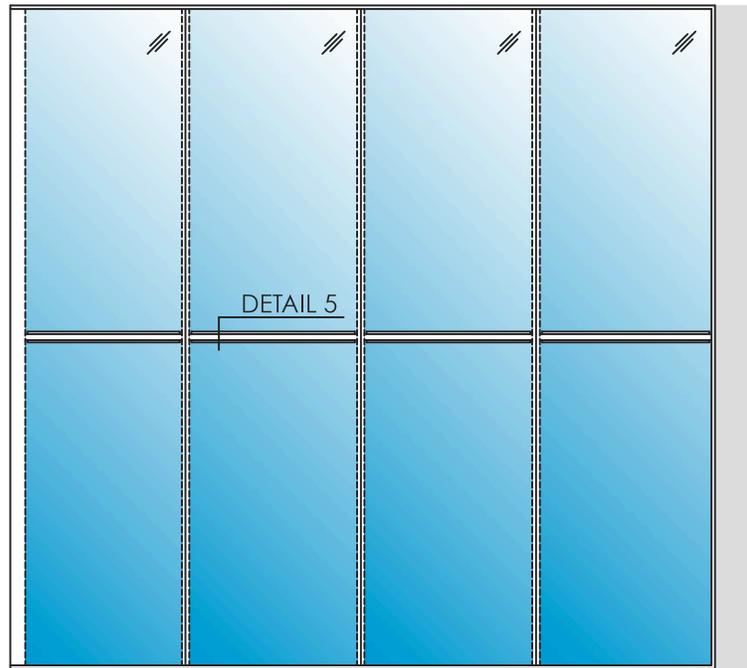

Elevare™ Stacking Double Glazed High Wall System Characteristics:  
 Maximum Panel Height: 24'-0" (Higher Elevations are available with Engineered Design)  
 Maximum Panel Width: 48"  
 Glazing Available: Clear Tempered, Laminated, Low Iron and Lunar Smart Glass

Fitting at the perimeter are anchored to the perimeter