
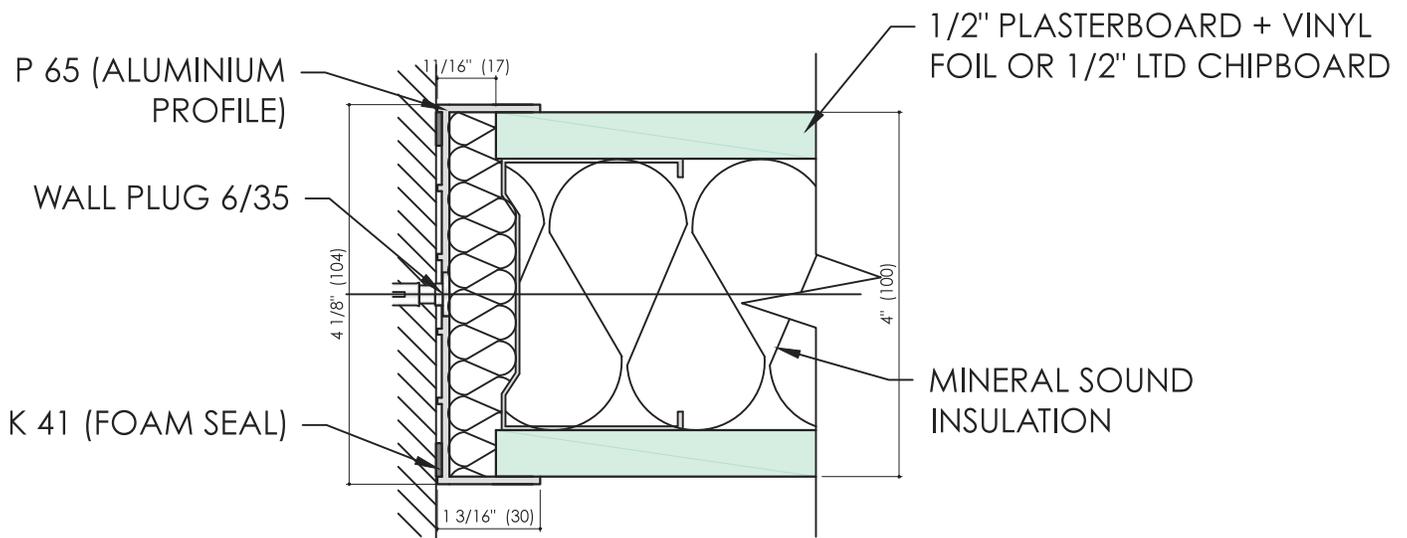


# Transverso Monoblock™ Solid Partition - Jamb

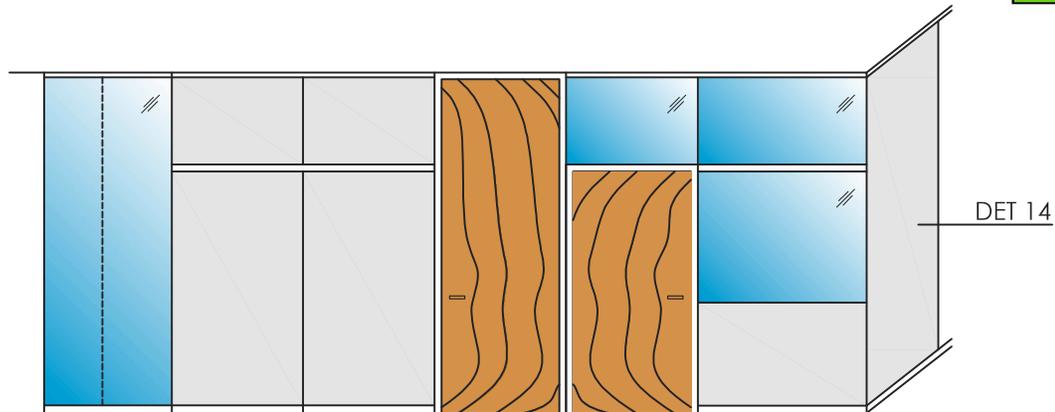

## Transverso Monoblock™ Modular Partition System Characteristics

Maximum Glazing Panel Width: 60" max. (custom widths available upon request)

Maximum Glazing Panel Height: Full height up to 16 feet

Glazing Available: 1/4" Clear tempered, 1/4" Clear laminated (other glazing types available upon request)

Available Glazing Types: Clear Tempered, Low Iron, Laminated, LCD

Standard Frame Finishes Available: Aluminum, Stainless Steel, Polyester powder coated finish (RAL color choices: Jet Black, Silver, Grey and White)

STC Rating: 45 (Glass Wall Acoustic Rating)

Finish Options: Gypsum Board, Glass, Wood Veneer, Laminates, Melamine Facings, Vinyl



200 Pemberwick Road  
Greenwich, CT 06831

T: (877) 282-6843  
F: (914) 934-5992  
W: [www.avantisystemsusa.com](http://www.avantisystemsusa.com)  
E: [sales@avantisystemsusa.com](mailto:sales@avantisystemsusa.com)