


# Barn Sliding Glass Door (Pair)

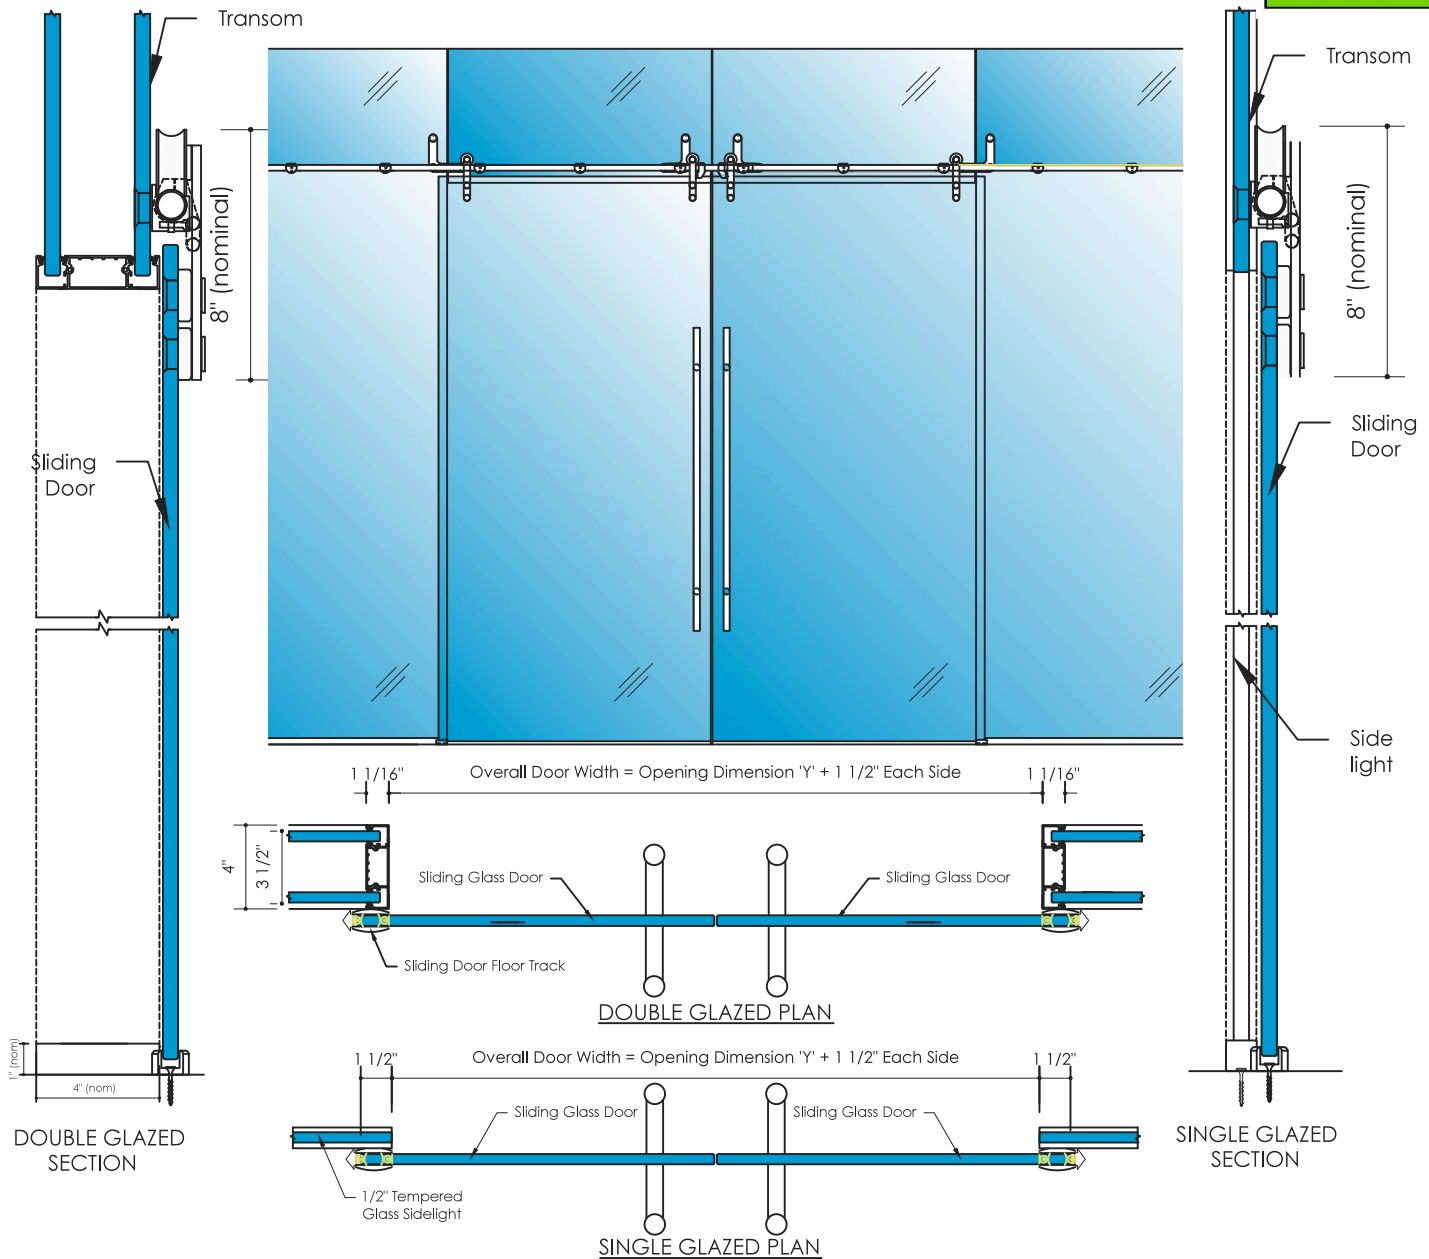

The Barn Sliding Glass Doors can be integrated with our interior glass partitions or with a standard wall to add a touch of modern style. Handles can lock into the floor, ceiling or both.

- 4' Stainless Steel handles with optional locking mechanism. Alternate pull options
- Curved application available
- Roller assembly fitted over countersunk fittings
- 5/8" gap between door and fixed glazing

Available Glazing: 3/8" Clear Tempered, 3/8" Laminated Glass, 1/2" Clear Tempered  
 Standard Frame Finishes Available: Polyester powder coated finish (RAL color choices), Brushed Finish, Stainless Steel Finish, Custom Finishes available